

1

2

3

4

A


B

C

D

E

F

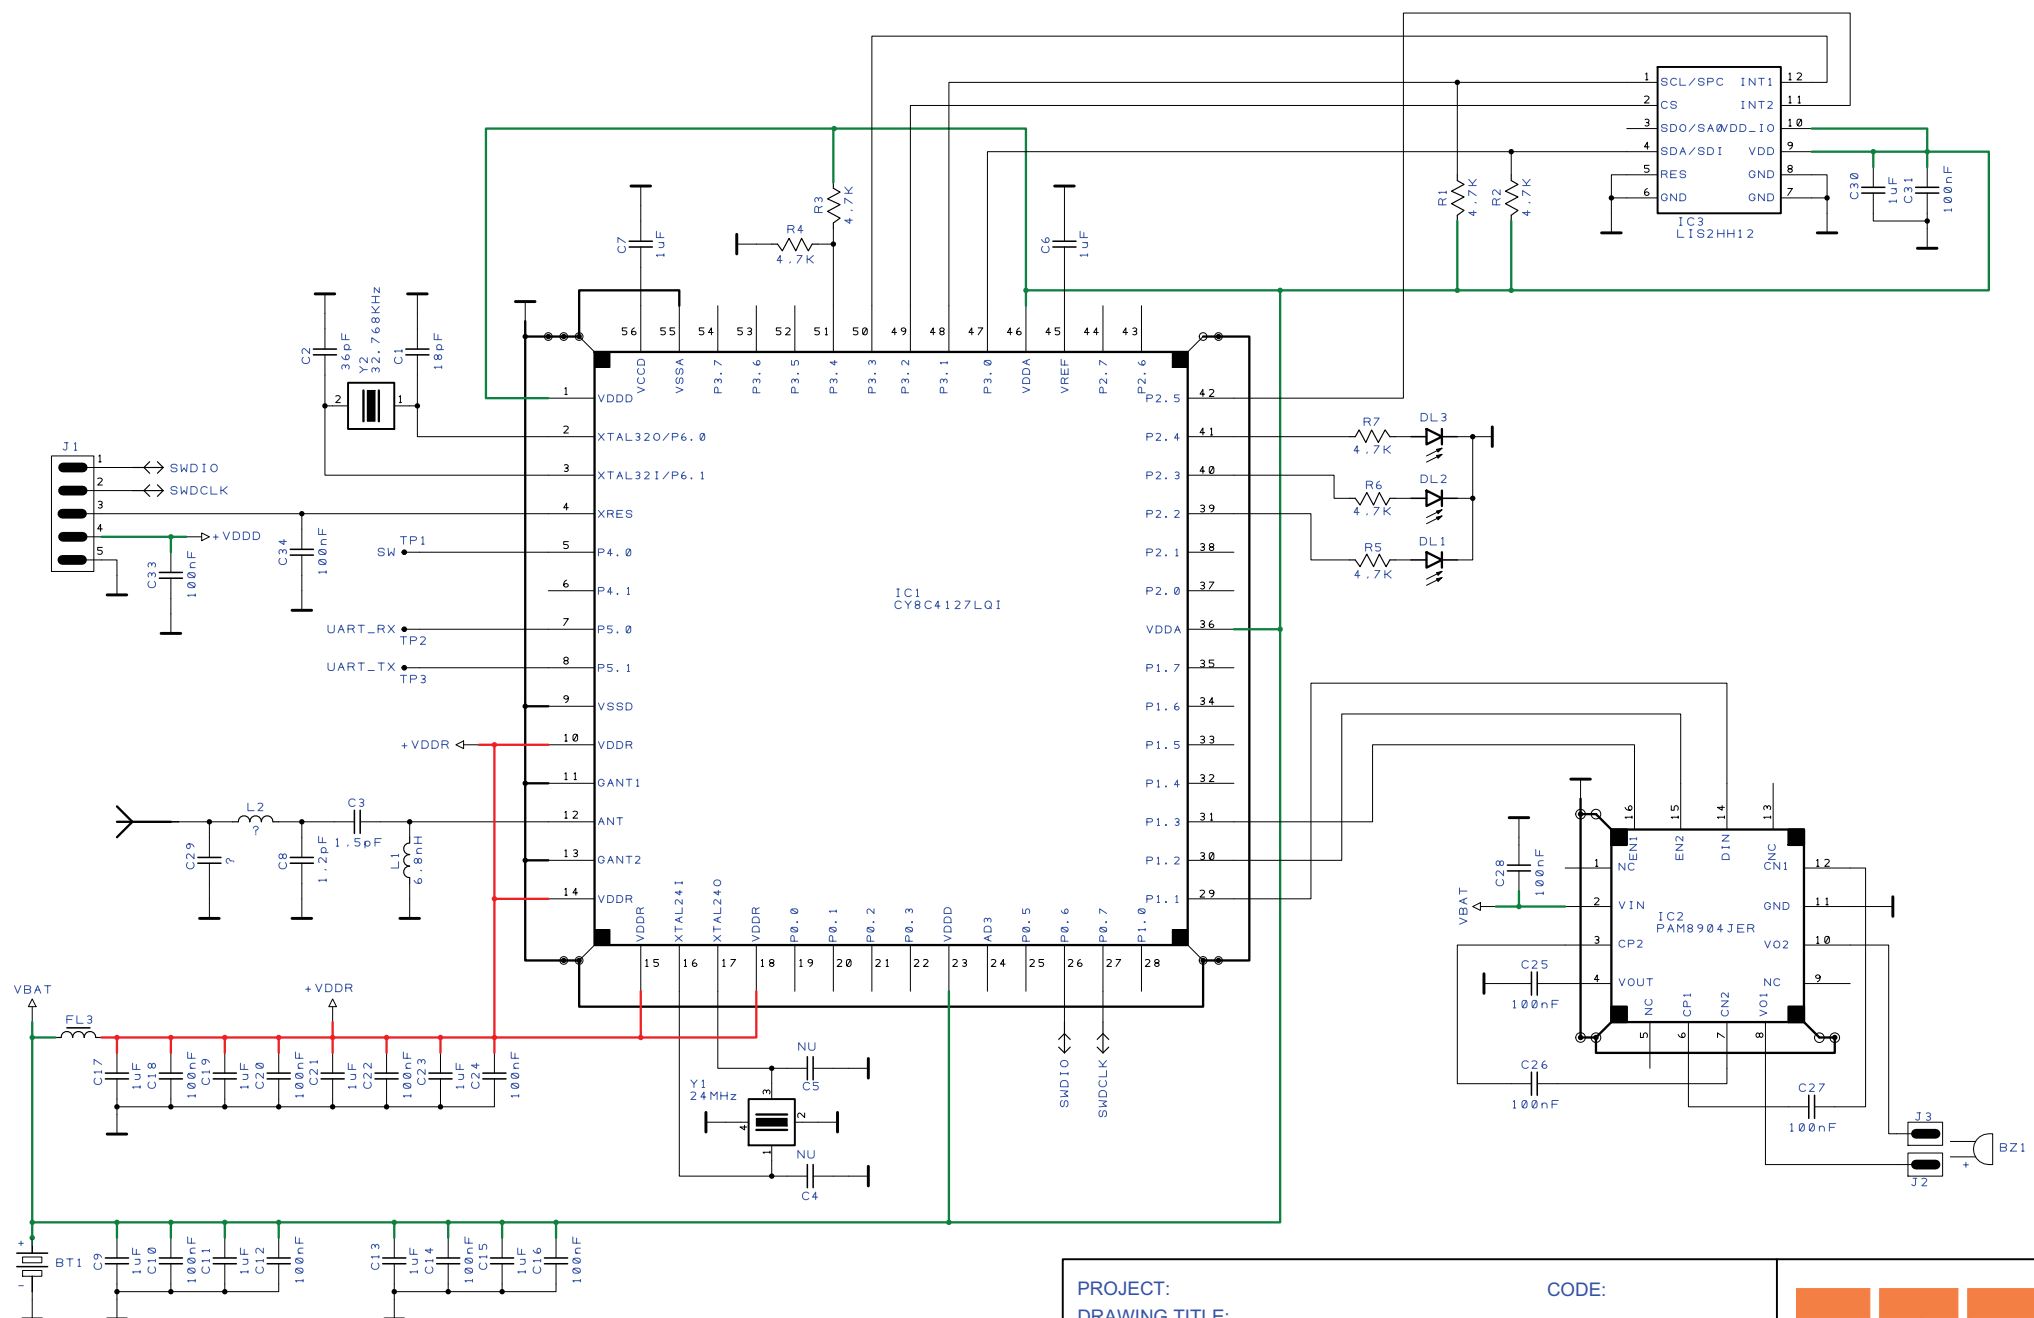

PROJECT:		CODE:
DRAWING TITLE:		REVISION:
DRAWN BY:		
SHEET: of	STATUS:	
DATE:	STE S.r.l. Via Bistolfi 49 - Milan, Italy	
		www.stecom.com

